


Campsite, The Paddock, 43A Sedge Fen

NOTES

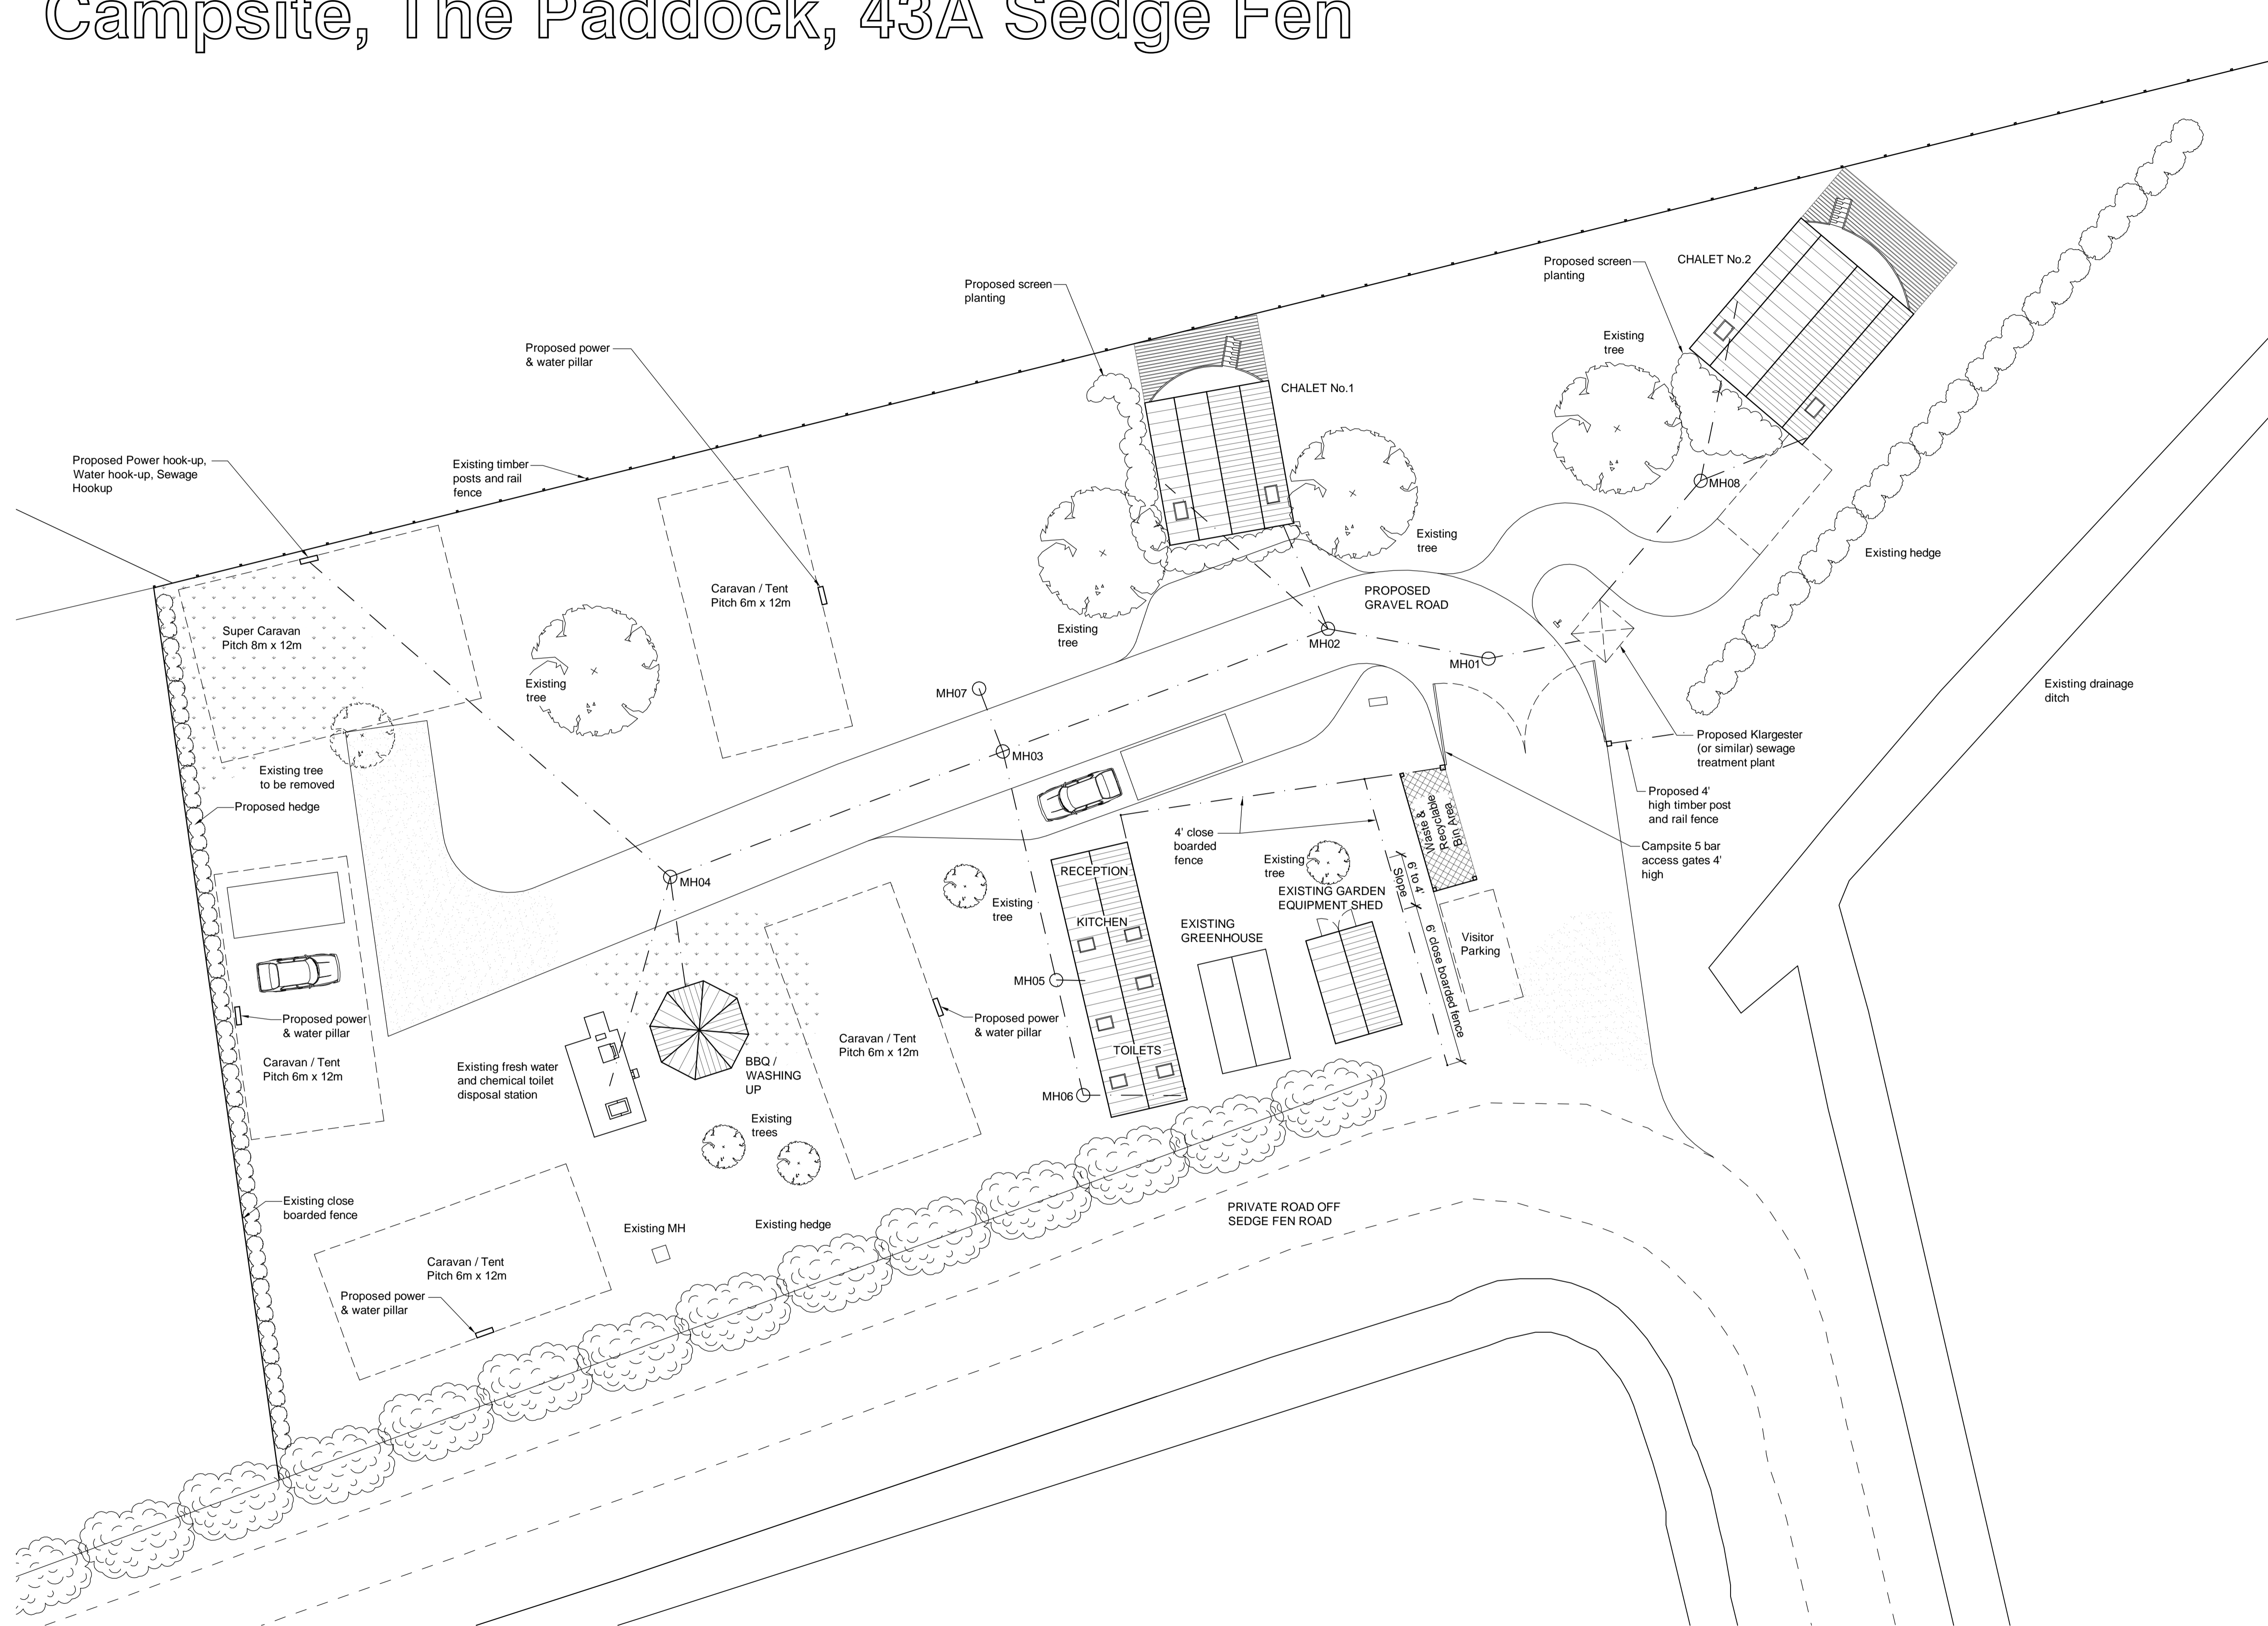

CHALET SCHEDULE	
CHALET NO.	CHALET TYPE
1	TYPE 1
2	TYPE 3

C	23/08/11 Site layout revised	VMP	DV	
B	25/5/11 Site layout revised	VMP	DV	
A	18/01/11 Notes revised	VMP	DV	
-	04/11/10 First issue	VMP	DV	
REV.	DATE	DESCRIPTION	DRN	AF

GEORGE LAUREL & PARTNERS
 Chartered Surveyors & Property Consultants
 Offices in: Cambridgeshire - King's Lynn
 Waltham Abbey - King's Lynn
 Tel: 08456 349173 Fax: 01353 721809




Client Name: **Stuart Goode**

Site Address: **Campsite
 The Paddock, 43A Sedge Fen
 Brandon
 Suffolk, IP27 9LG**

Title: **Proposed Campsite
 Site Plan**

Drawing no. **GL7083B/003**

Issue: **C** AS SHOWN Scale: **1:150** Date: **08/12/09**
 Drawn: **VMP** Date: **08/12/09**
 Approver: **DWH** Date: **08/12/09**

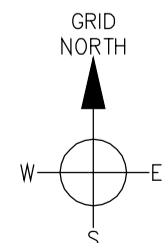

SITE PLAN

1:150