


Campsite, The Paddock, 43A Sedge Fen

NOTES

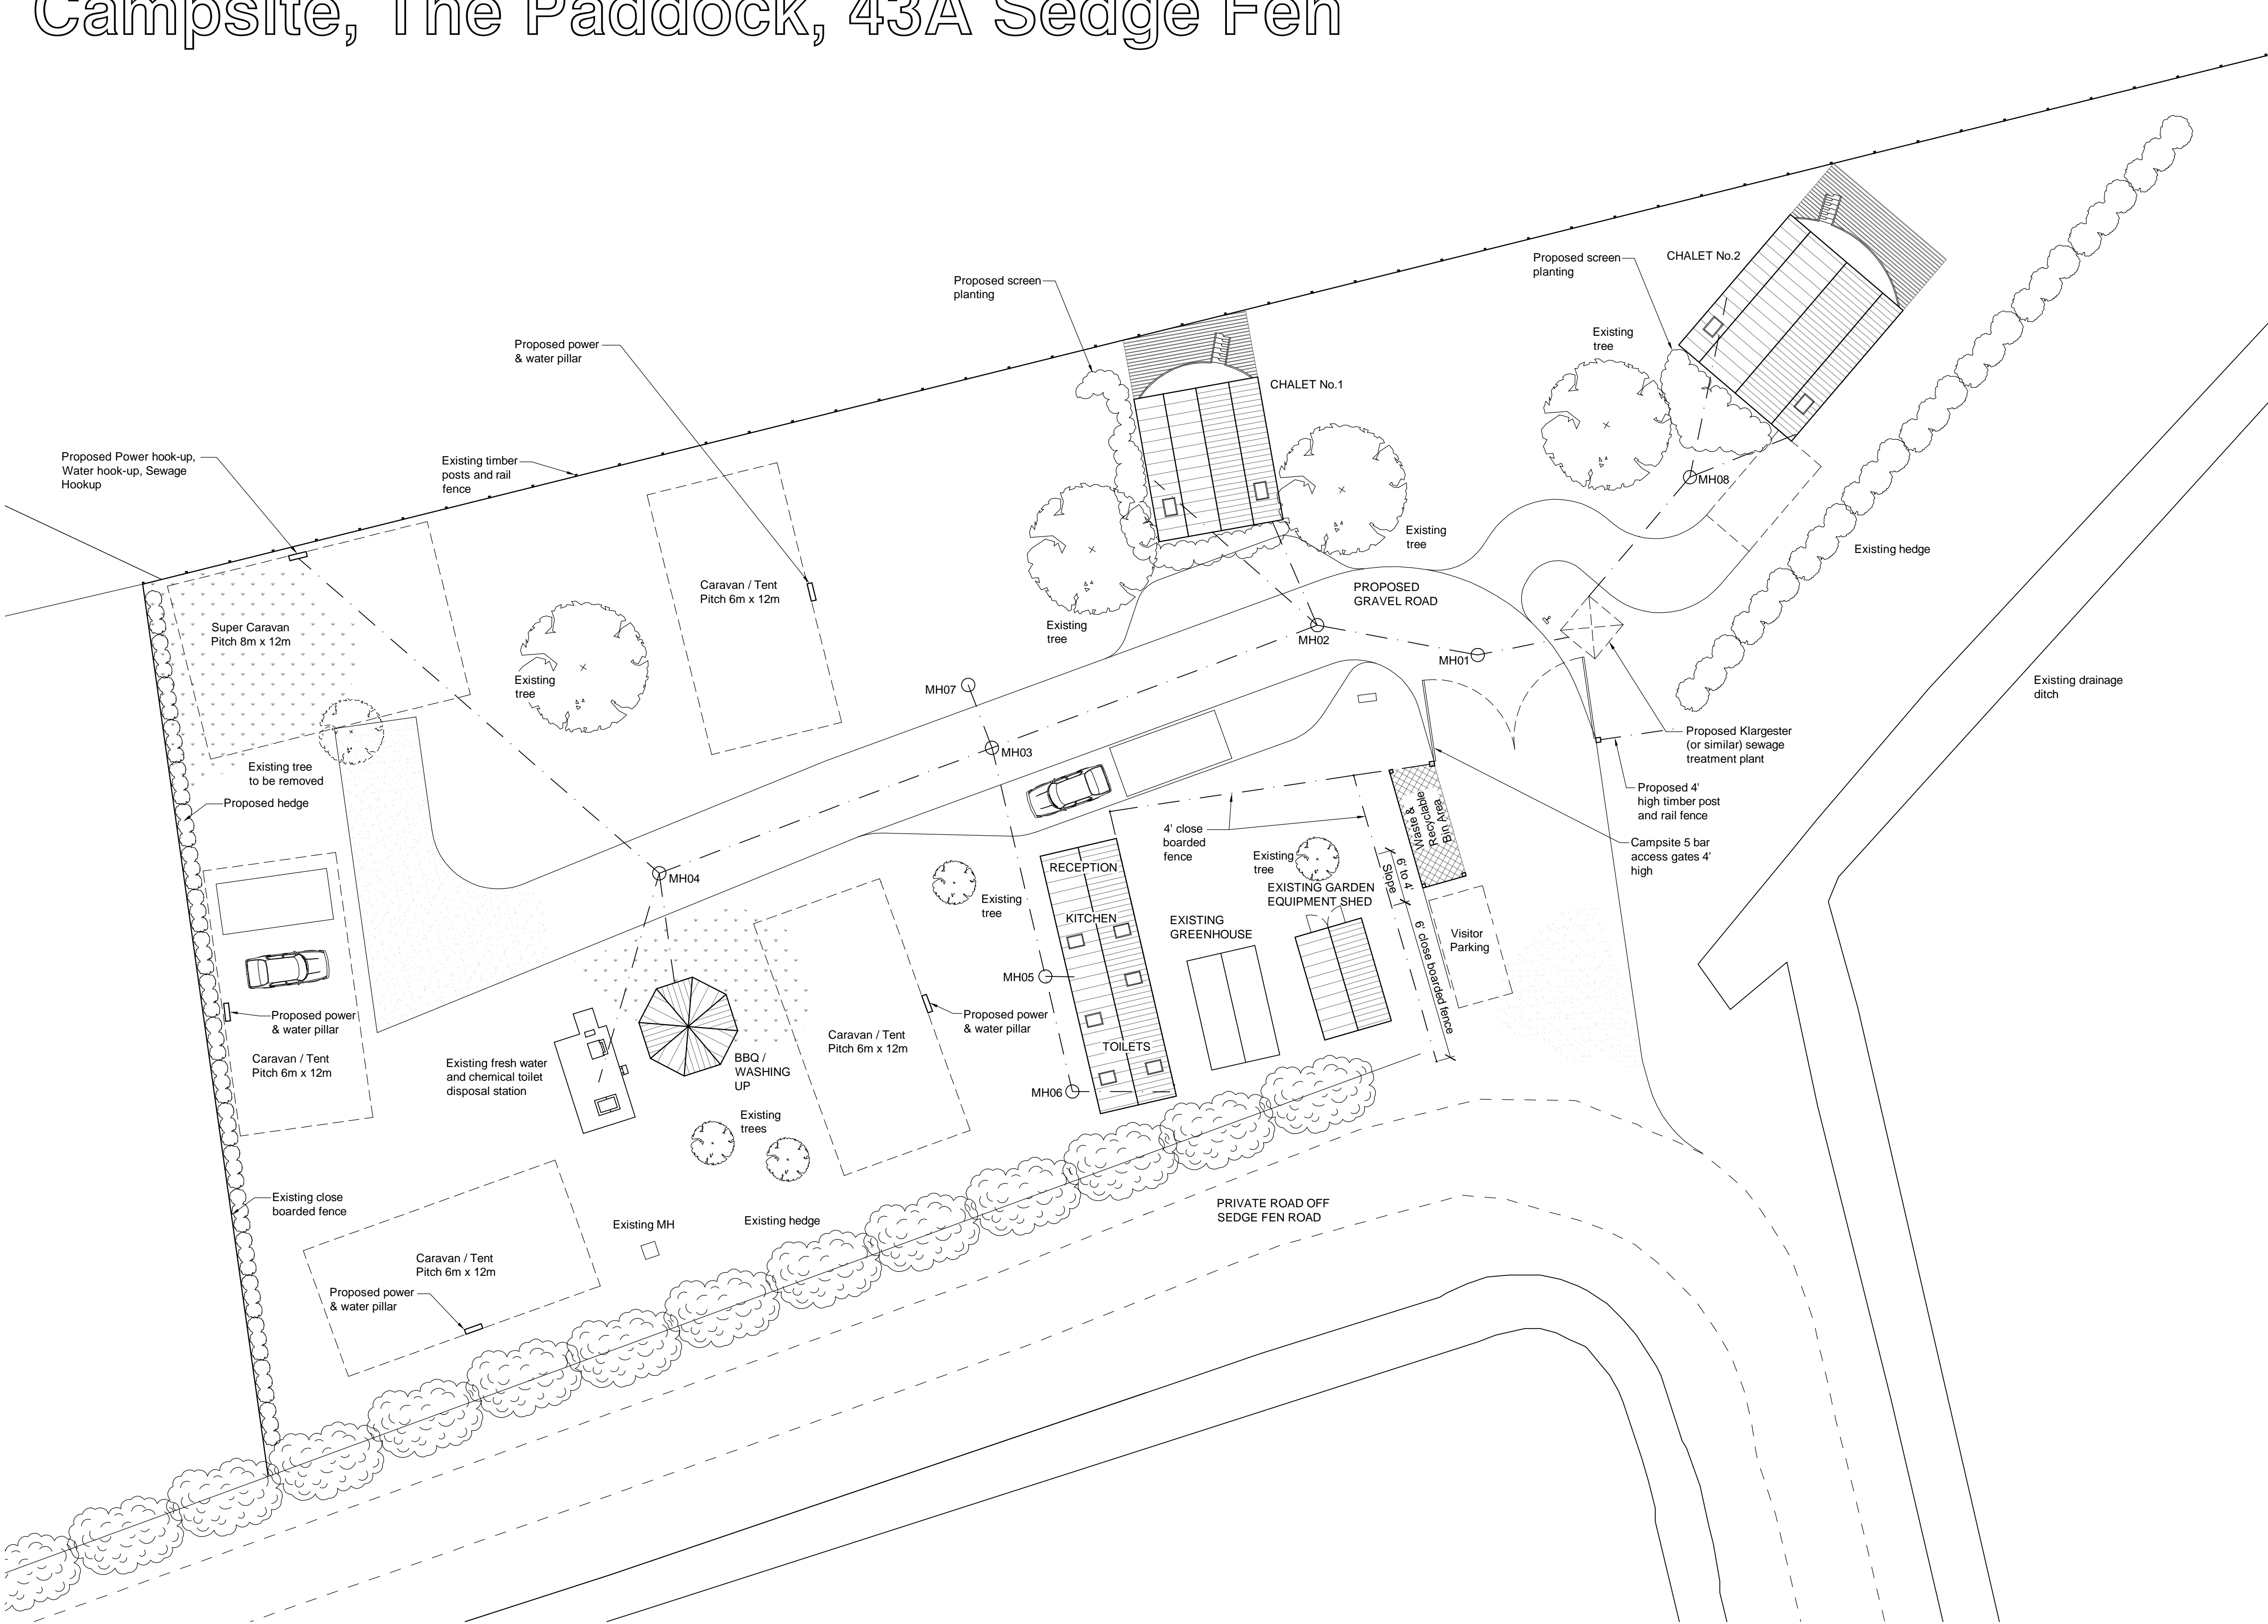

CHALET SCHEDULE	
CHALET NO.	CHALET TYPE
1	TYPE 1
2	TYPE 3

C	23/08/11	Site layout revised	VMP	DV
B	25/5/11	Site layout revised	VMP	DV
A	18/01/11	Notes revised	VMP	DV
-	04/11/10	First issue	VMP	DV
REV.	DATE	DESCRIPTION	DRN	AF

GEORGE LAUREL & PARTNERS

Chartered Surveyors & Property Consultants
Offices in: Cambridgeshire - Kingston upon Thames
Waltham Abbey - King's Lynn
Tel: 08456 349173 Fax: 01353 721809




Client Name: **Stuart Goodge**

Site Address: **Campsite
The Paddock, 43A Sedge Fen
Brandon
Suffolk, IP27 9LG**

Title: **Proposed Campsite
Site Plan**

Drawing no. **GL7083B/003**

Issue: **C** Scale: **AS SHOWN** Date: **08/12/09**
Appr: **DVH** Date: **08/12/09**

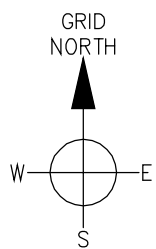

SITE PLAN

1:150